



Floor Plans

Lincoln Room

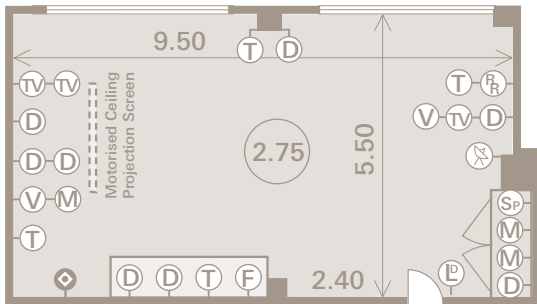

Entrance Door
Width 0.84

Canterbury Room

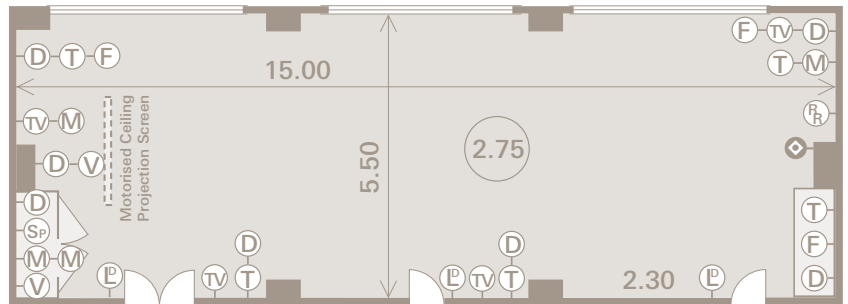


Entrance Door
Width 0.82

Entrance Door
Width 0.82

Entrance Door
Width 0.82


York Room

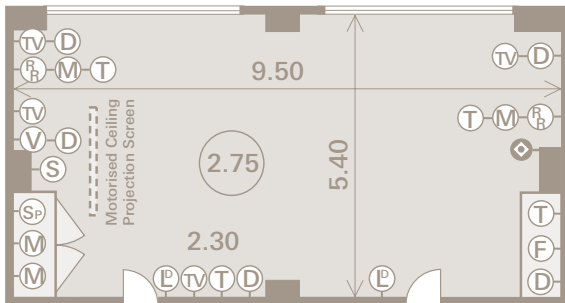

Entrance Door
Width 0.84

Entrance Door
Width 0.84


Salisbury Room

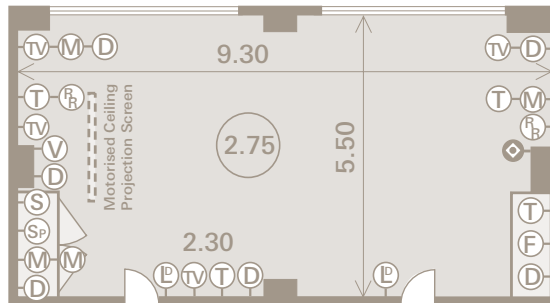

Entrance Door
Width 0.82

Entrance Door
Width 0.82


Oxford Room

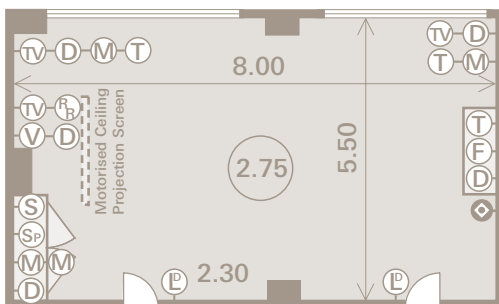

Entrance Door
Width 0.84

Entrance Door
Width 0.84




Marble Arch Boardroom

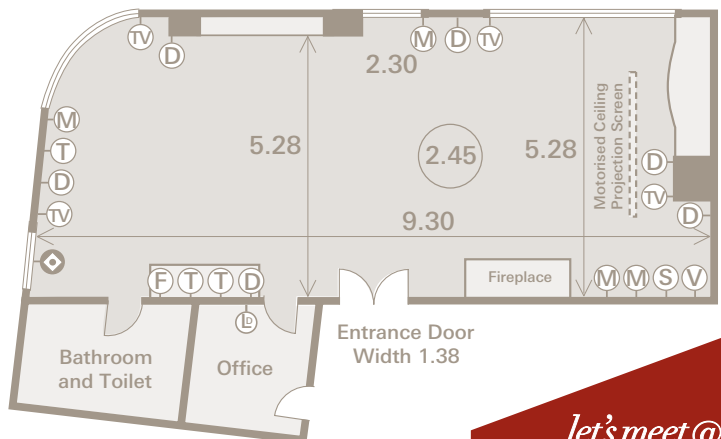

Entrance Door
Width 1.38

Bathroom
and Toilet

Office

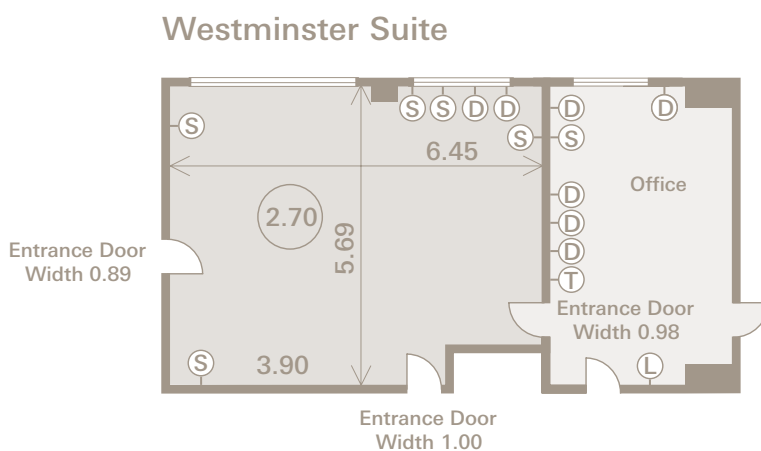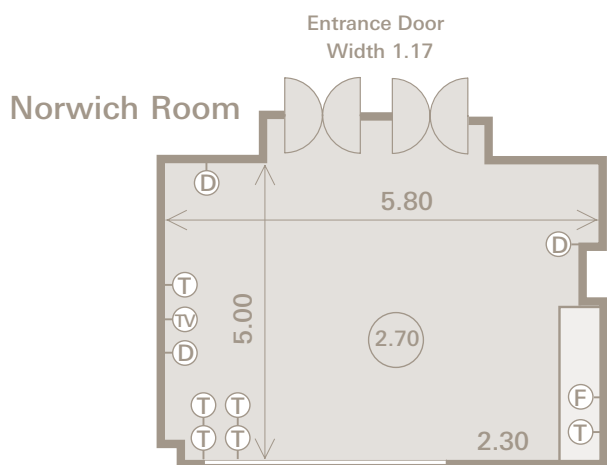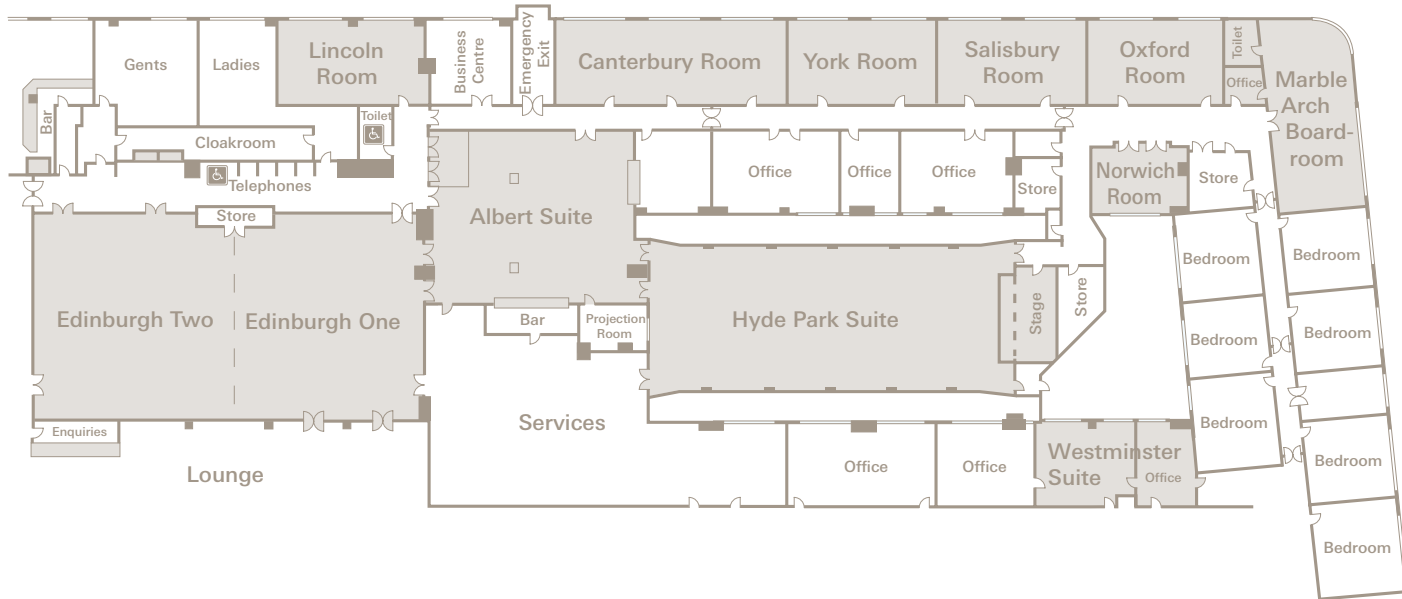

Key to Symbols

- | | | | | |
|--------------------------|-------------------------------|------------------------------------------------|--------------------------|-------------------|
| (D) Double 13 amp socket | (LD) Light dimming switch | (X) 19 pin lighting connector | (SS) Serving Surface | (---) Dance Floor |
| (S) Single 13 amp socket | (Rm) Radio Microphone Link | (⊗) 16 amp single phase supply | (0.00) Ceiling Height | (□) Drop Ceiling |
| (TV) TV Aerial point | (AC) Air Conditioning control | (●) 32 amp single phase supply | (0.00) Chandelier Height | |
| (T) Telephone socket | (Sc) Ceiling screen control | (T2) Multiple telephone socket with number | | |
| (F) Fax/Modem socket | (L) Light switch | (C3) Multiple Communication socket with number | | |
| (I) ISDN2 socket | (Sp) Speaker socket | (⊕) 3 phase 63amp power socket | | |
| (M) Microphone socket | (Dx) 5 pin DMX socket | (⊙) 3 phase 10amp power socket | | |
| (Mx) Mixer socket | (Va) 15 pin VGA socket | | | |
- Floor plans are not to scale
All measurements are in metres

THISTLE MARBLE ARCH

Bryanston Street, Marble Arch, London W1H 7EH

T: 0845 676 9009 F: 0871 376 9127 E: marblearch@thistle.co.uk